


Datum	Name	Index	 Industriestrasse 2 CH-8335 Hittnau +41 44 950 10 10 www.elektroplanet.ch +41 44 950 10 44 info@elektroplanet.ch	Projekt	Anlage ViaFlex FB3 Dispo	Projekt Nr.	Viaflex FBS
23.10.19	OG	RR				Schema Nr.	
						Blatt Nr.	2 / 14

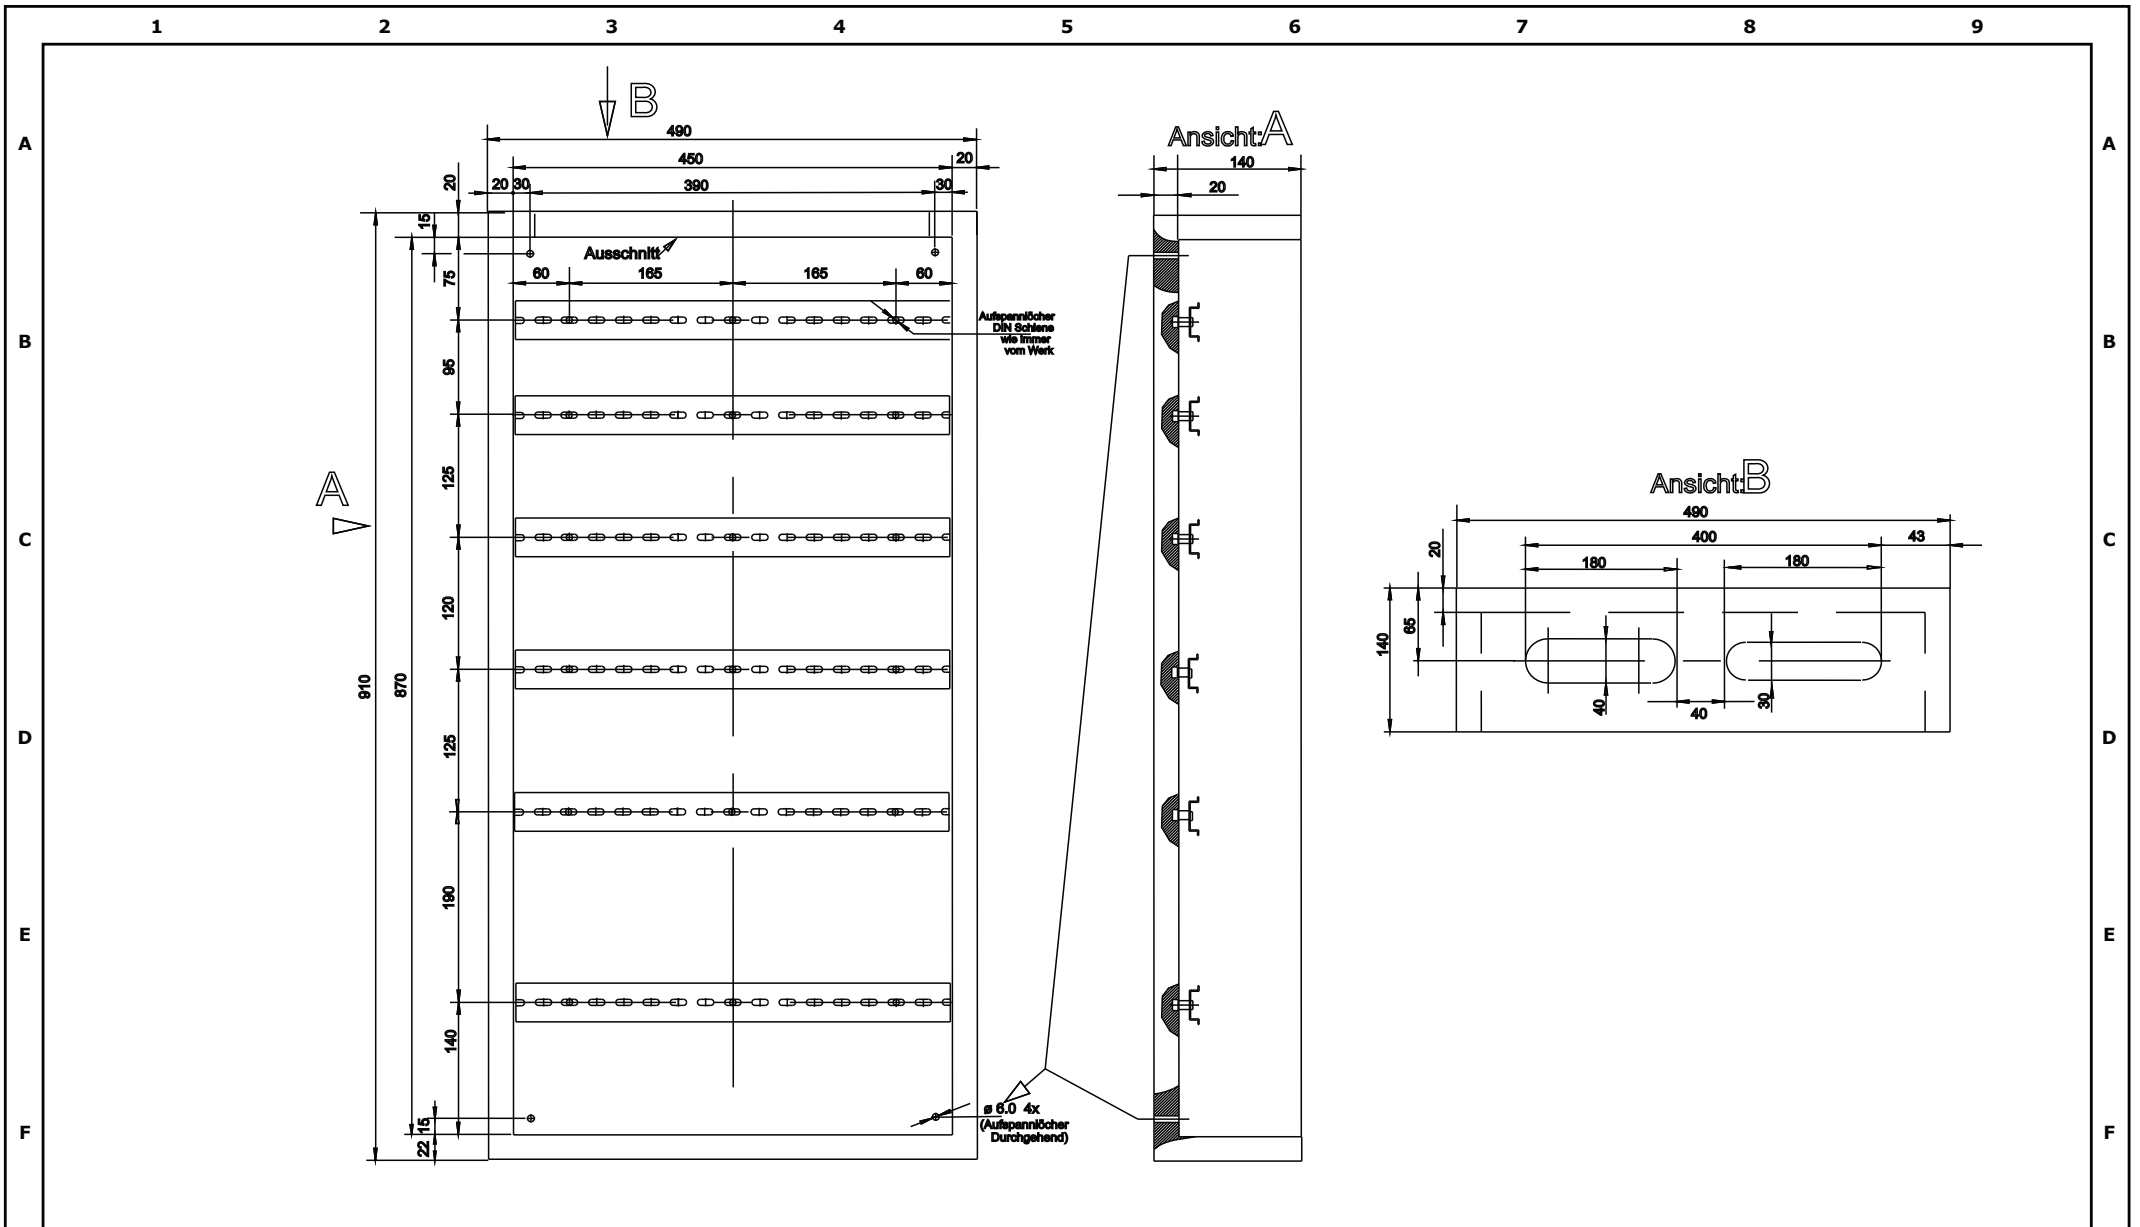

Datum	Name	Index	 Industriestrasse 2 CH-8335 Hittnau	Projekt	Anlage	Projekt Nr.	Viaflex FBS	
23.10.19	OG	RR				ViaFlex	Schema Nr.	
						FB3 Masse	Blatt Nr.	3 / 14
			+41 44 950 10 10 www.elektroplanet.ch +41 44 950 10 44 info@elektroplanet.ch					